
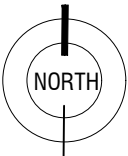




AREAS	
GROUND FLOOR	225m ²
MEZZANINE	58m ²
TOTAL	283m ²
OUTBUILDING	87m ²

 **SITE PLAN**
SCALE 1:200




PRELIMINARY ISSUE
'FOR CONCEPTUAL PURPOSES ONLY'

DATE	JULY 2016
JOB NO.	2016-51
SCALE	1:200
DRAWING NO.	SK01

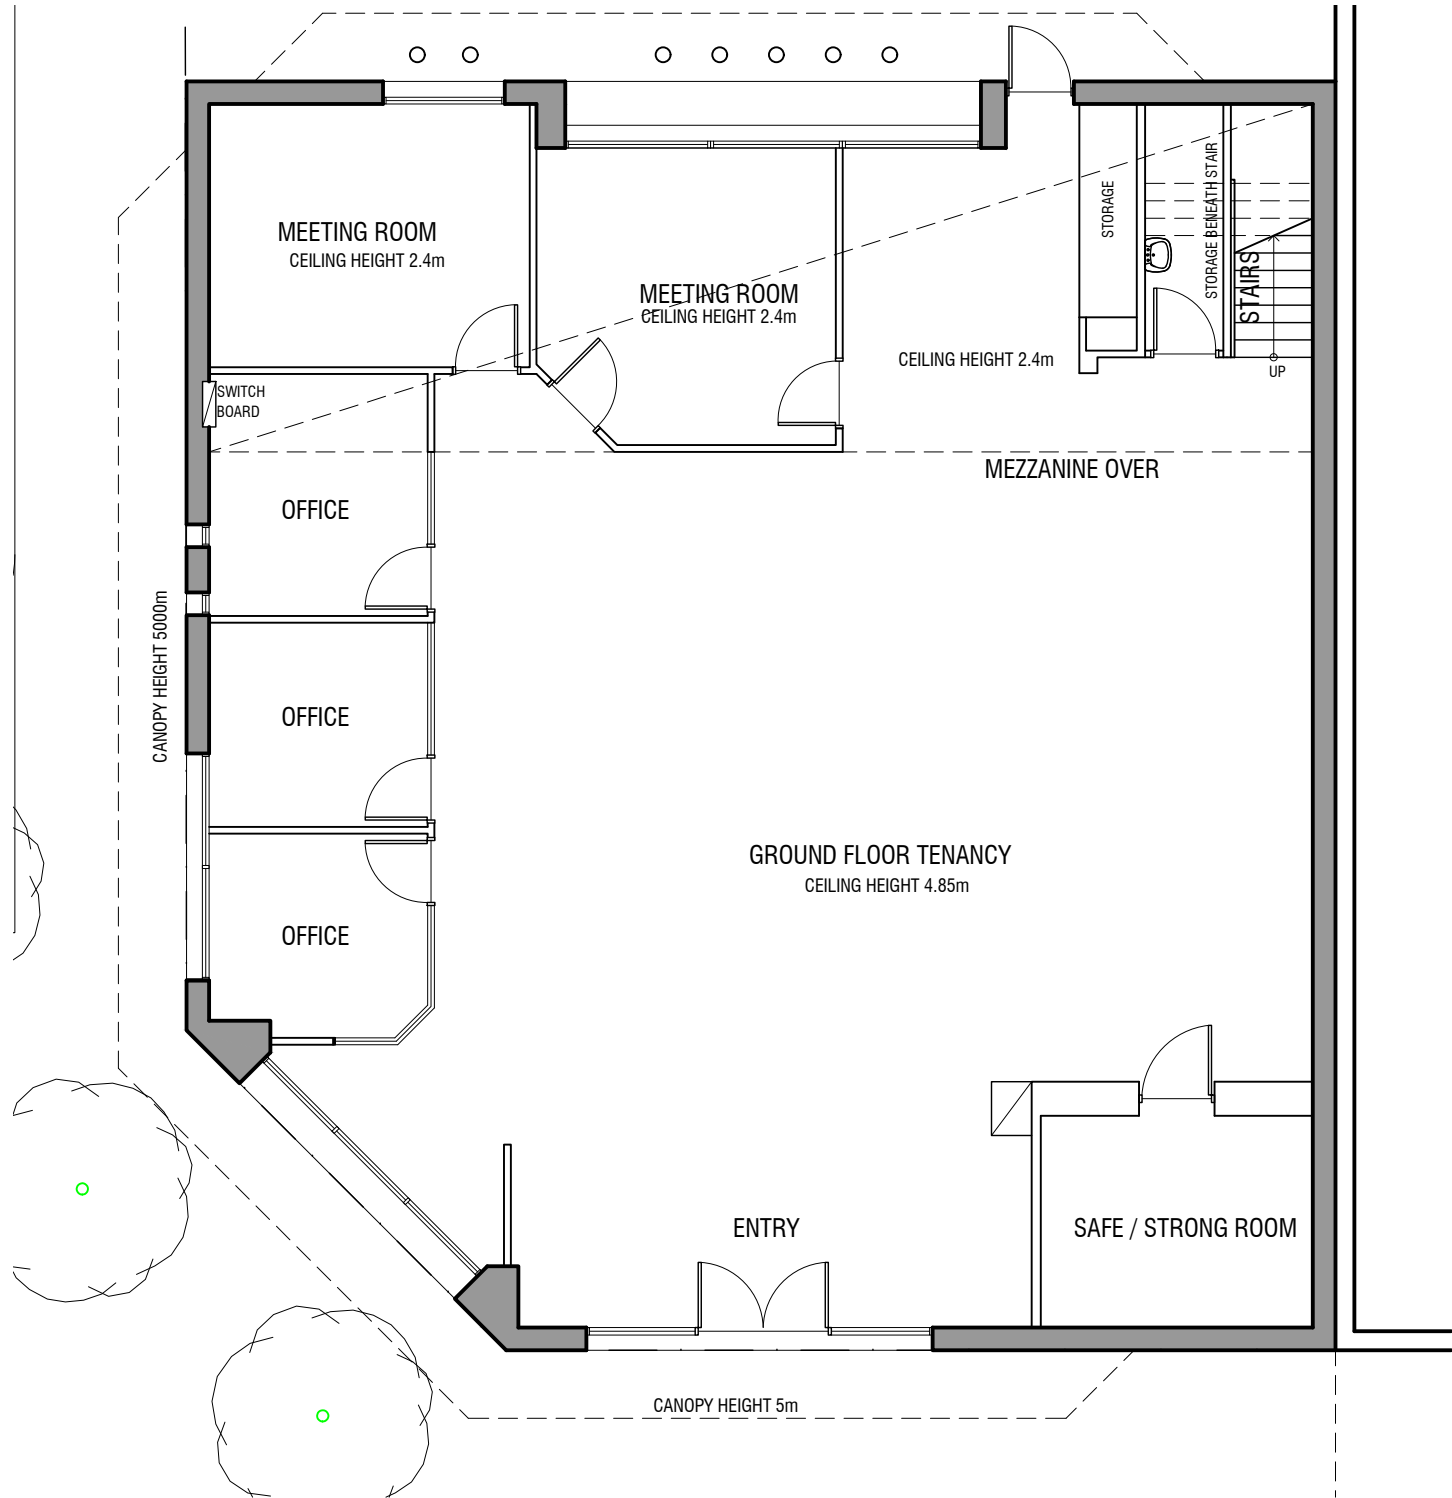 

FLOOR PLAN - GROUND
SCALE 1:100

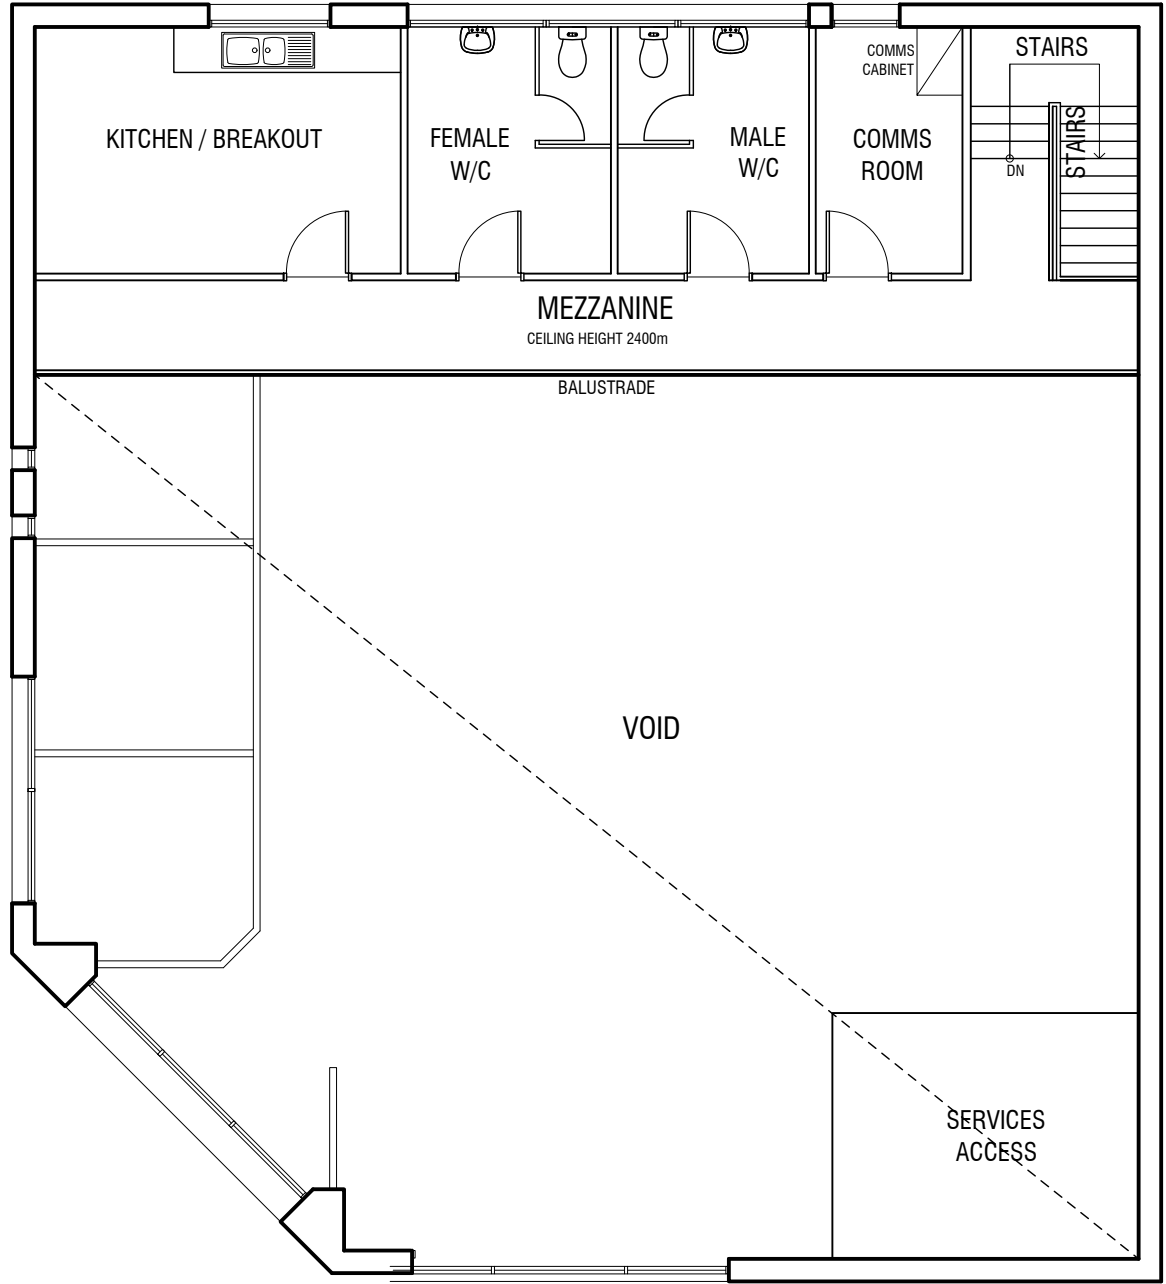

FLOOR PLAN - MEZZANINE
SCALE 1:100

AREAS	
GROUND FLOOR	225m ²
MEZZANINE	58m ²
TOTAL	283m ²
OUTBUILDING	87m ²

PRELIMINARY ISSUE
'FOR CONCEPTUAL PURPOSES ONLY'

