



MEZZANINE LAYOUT
1:100 @ A3

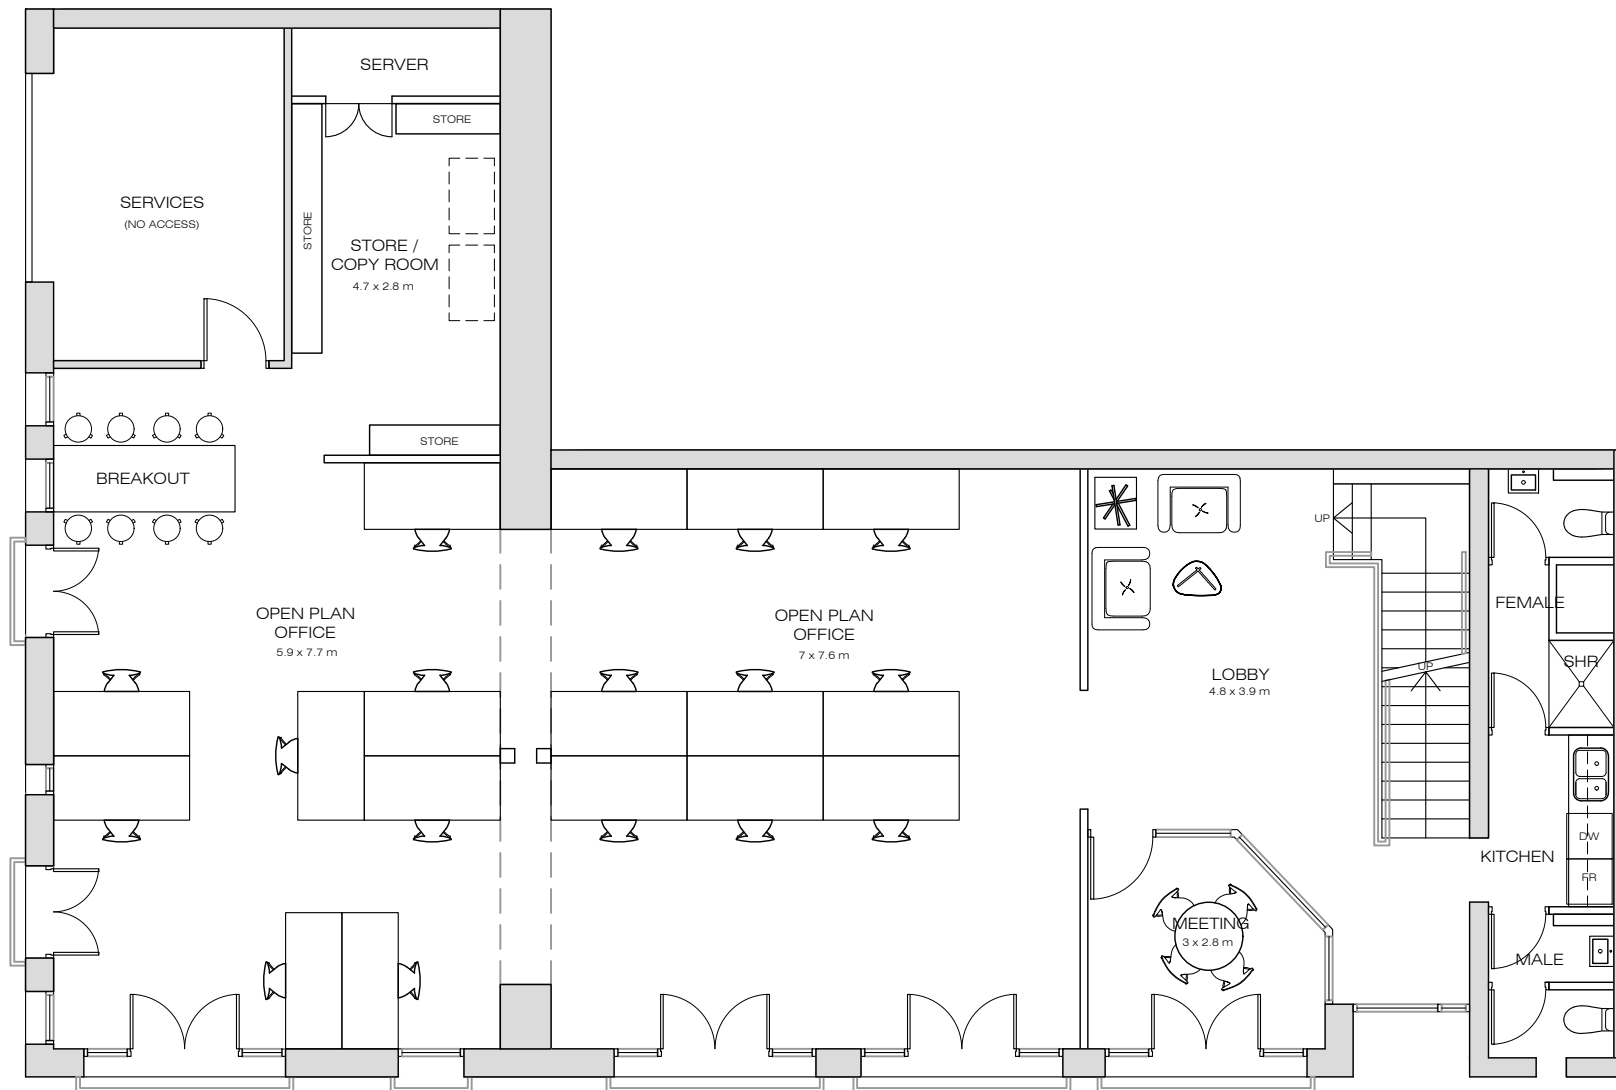

LEVEL 1 LAYOUT
1:100 @ A3

*ALL DIMENSIONS ARE NOMINAL ONLY

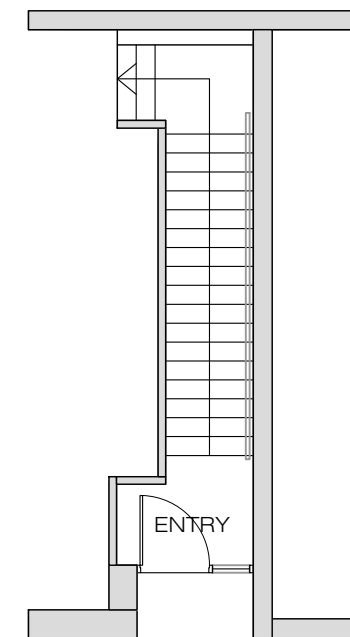

GROUND LEVEL LAYOUT
1:100 @ A3

REV DATE DESCRIPTION
THESE DESIGNS & DRAWINGS ARE COPYRIGHT AND THE PROPERTY OF TECTVS PTY LTD THEY SHALL NOT BE USED, REPRODUCED OR COPIED WHOLLY OR IN PART WITHOUT THE PERMISSION OF TECTVS PTY LTD ALL DIMENSIONS SHALL BE CHECKED ON SITE PRIOR TO CONSTRUCTION OR MANUFACTURE ANY DISCREPANCIES SHALL BE REPORTED TO TECTVS PTY LTD IMMEDIATELY

**FOR INFORMATION ONLY
NOT FOR CONSTRUCTION**

tectvs

CLIENT
MARAS GROUP

PROJECT
TENANCY PLAN
22-26 VARDON AVE
ADELAIDE

DRAWING
EXISTING
TENANCY LAYOUT



SCALE AS SHOWN DATE JUNE 2020

PROJECT NO DWG NO

31075
REVISION 1.0 CHECKED AG DRAWN HW

167 FLINDERS STREET ADELAIDE SOUTH AUSTRALIA 5000
P 08 8 410 5200 E mail@tectvs.com.au